


CONCORDE
Mayfair



On Bellary Road, Yelahanka

A LIFE
THAT'S YOURS TO
LIVE


SITEPLAN

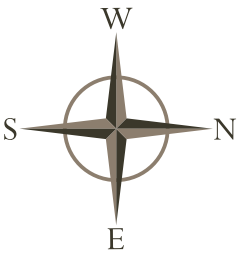


TOWER - A

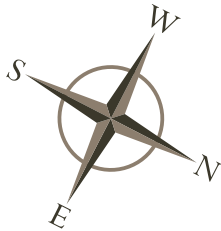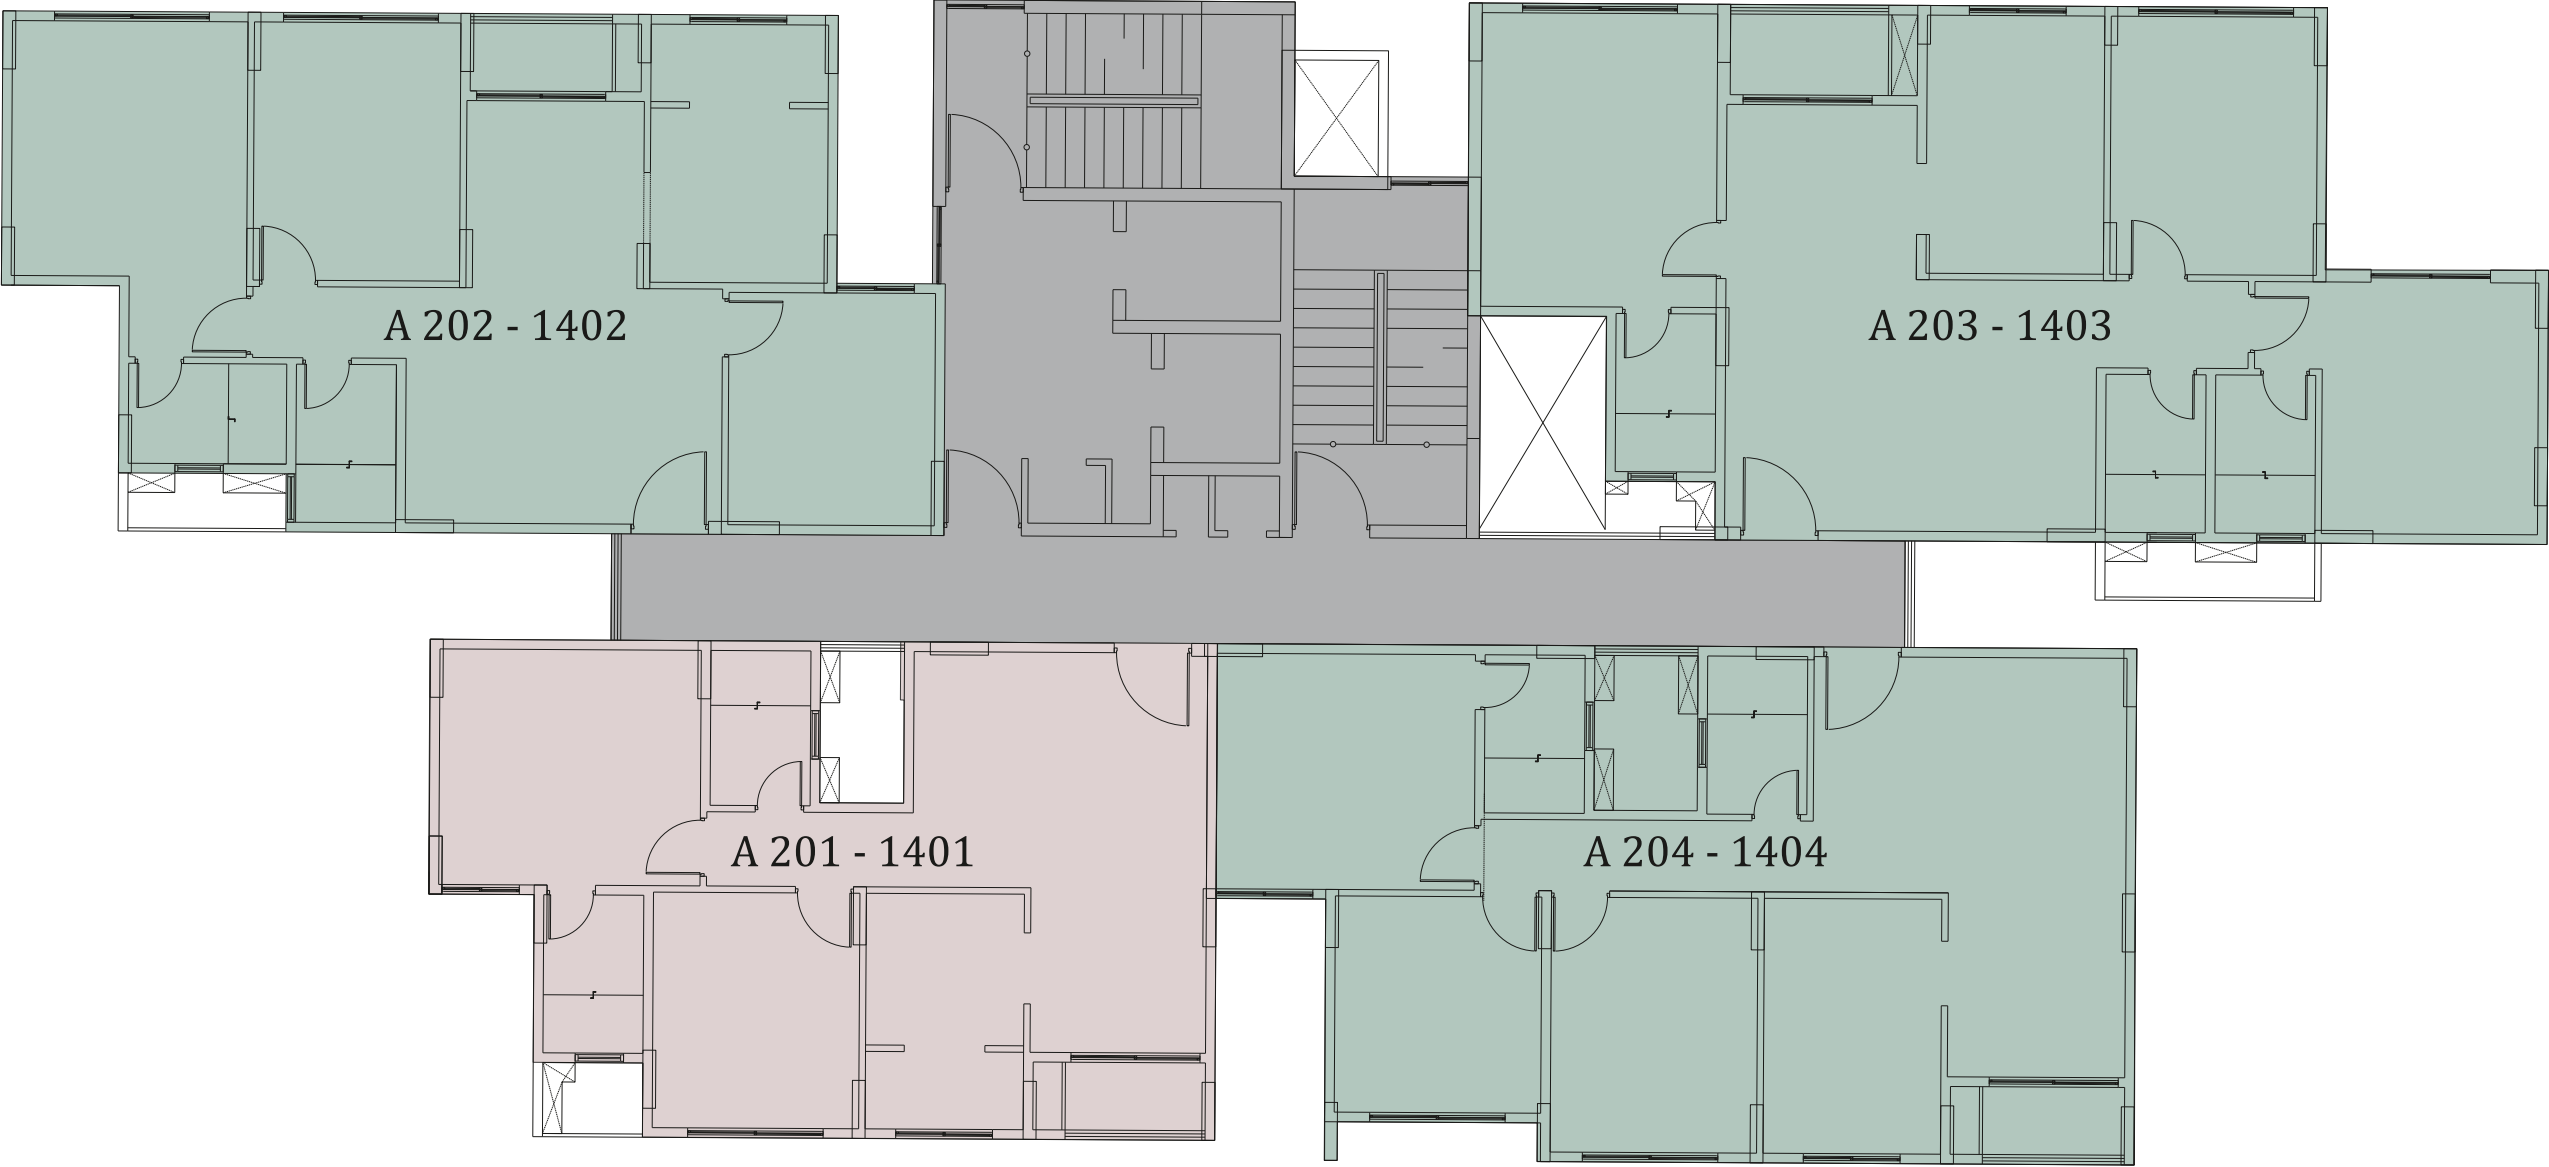

TOWER - B


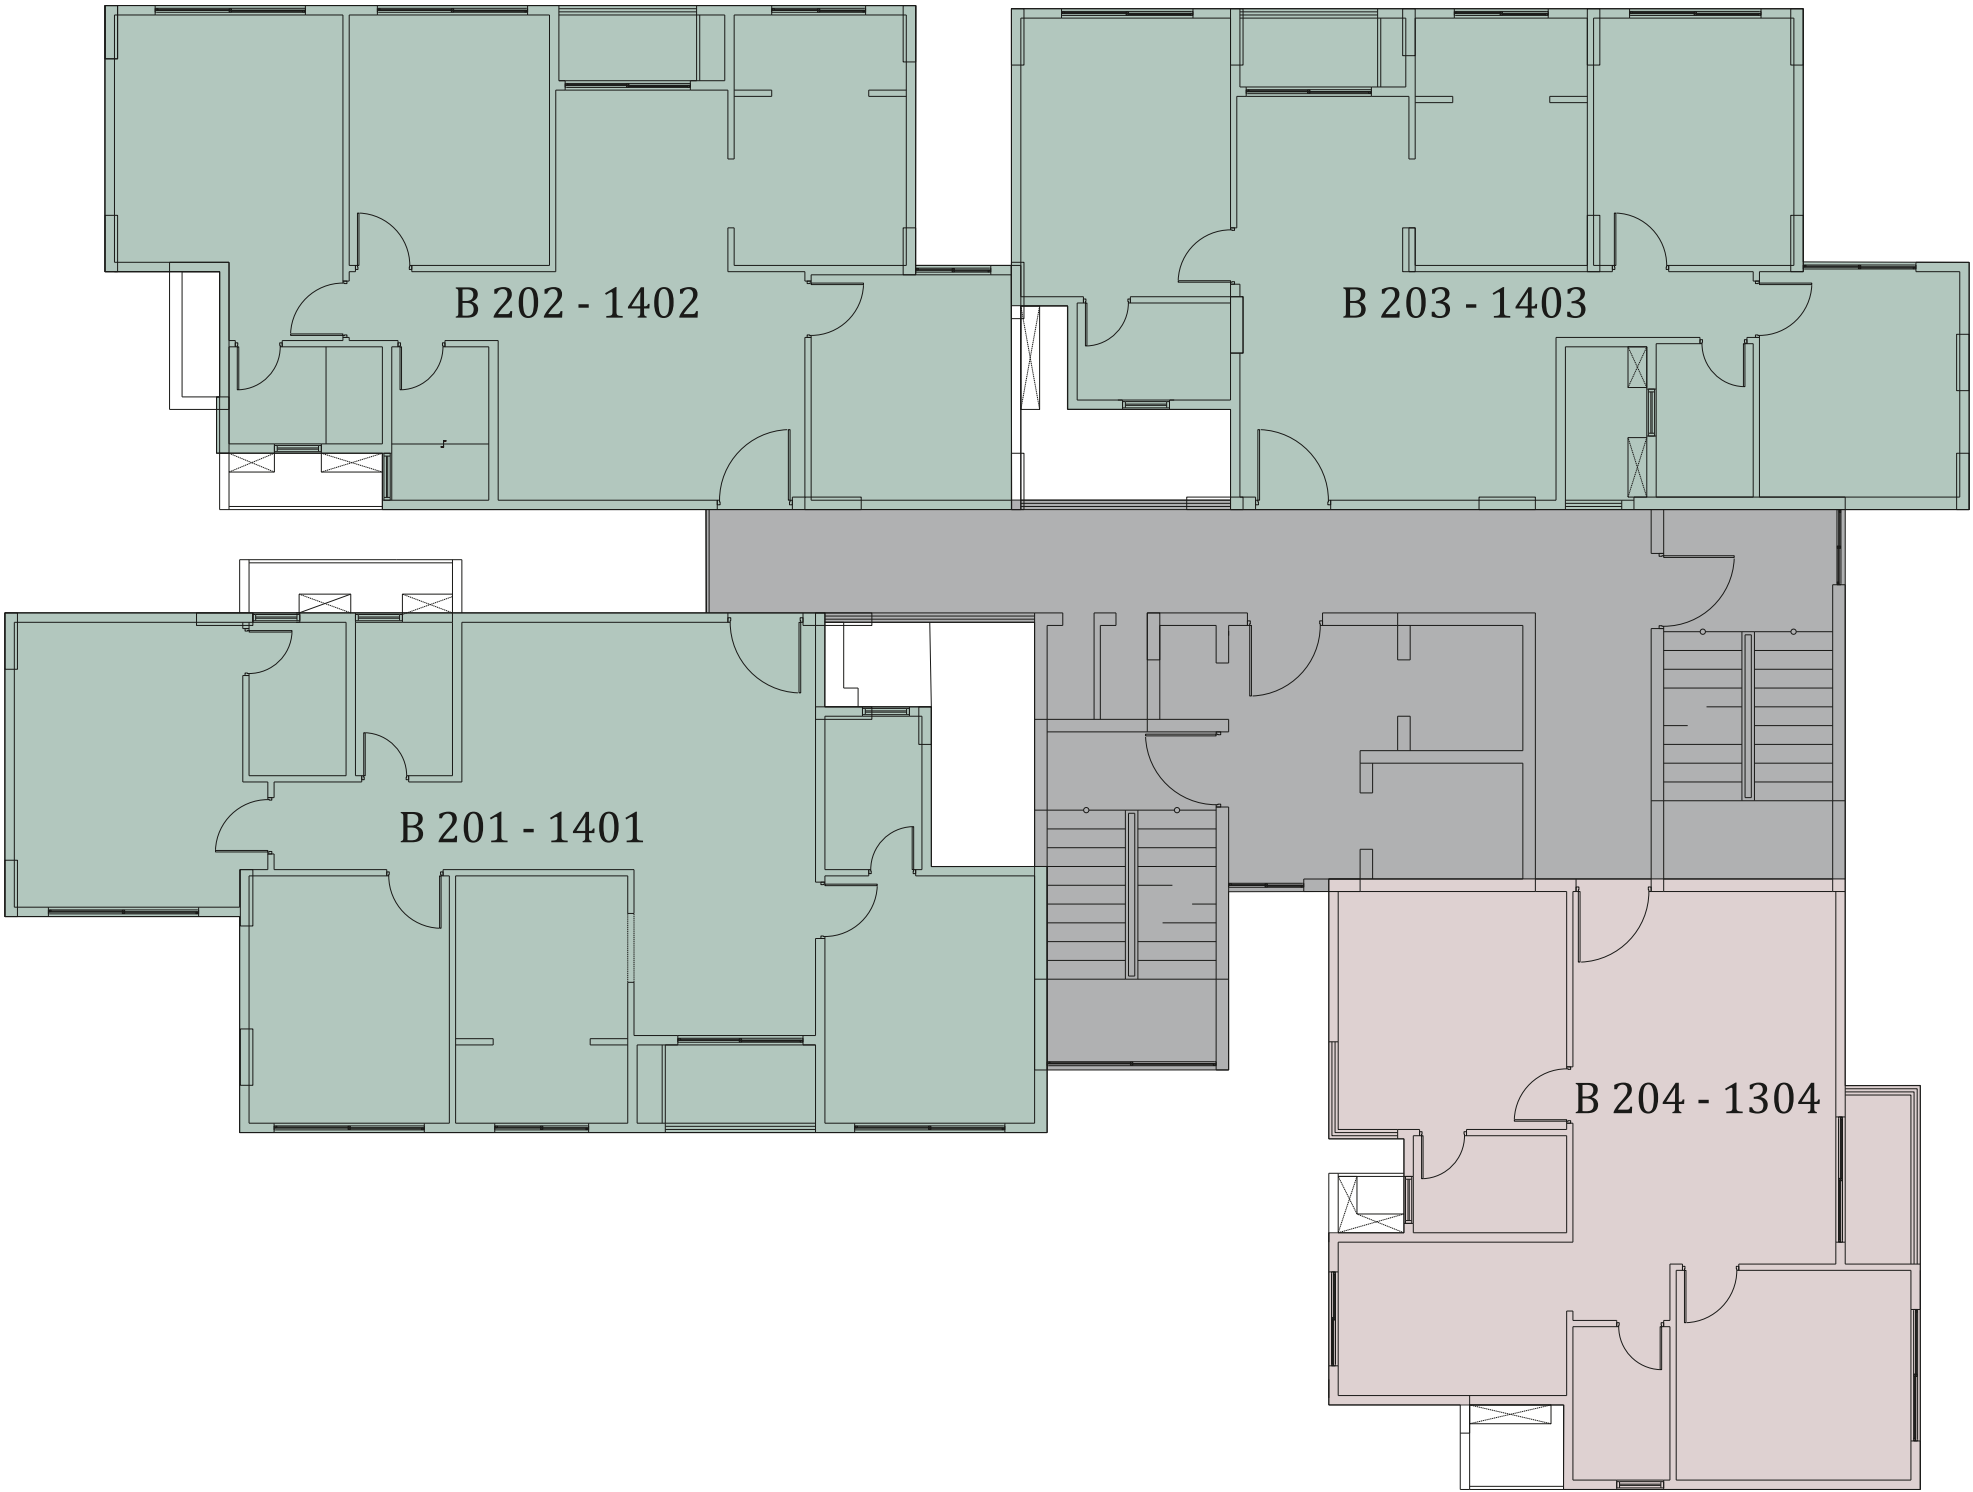


For representation and internal use only, not to be circulated*

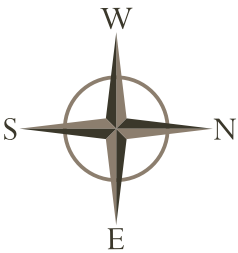


NOT TO SCALE


TOWER - C

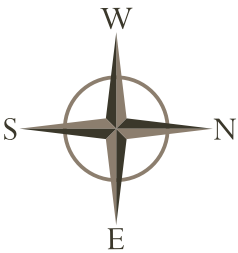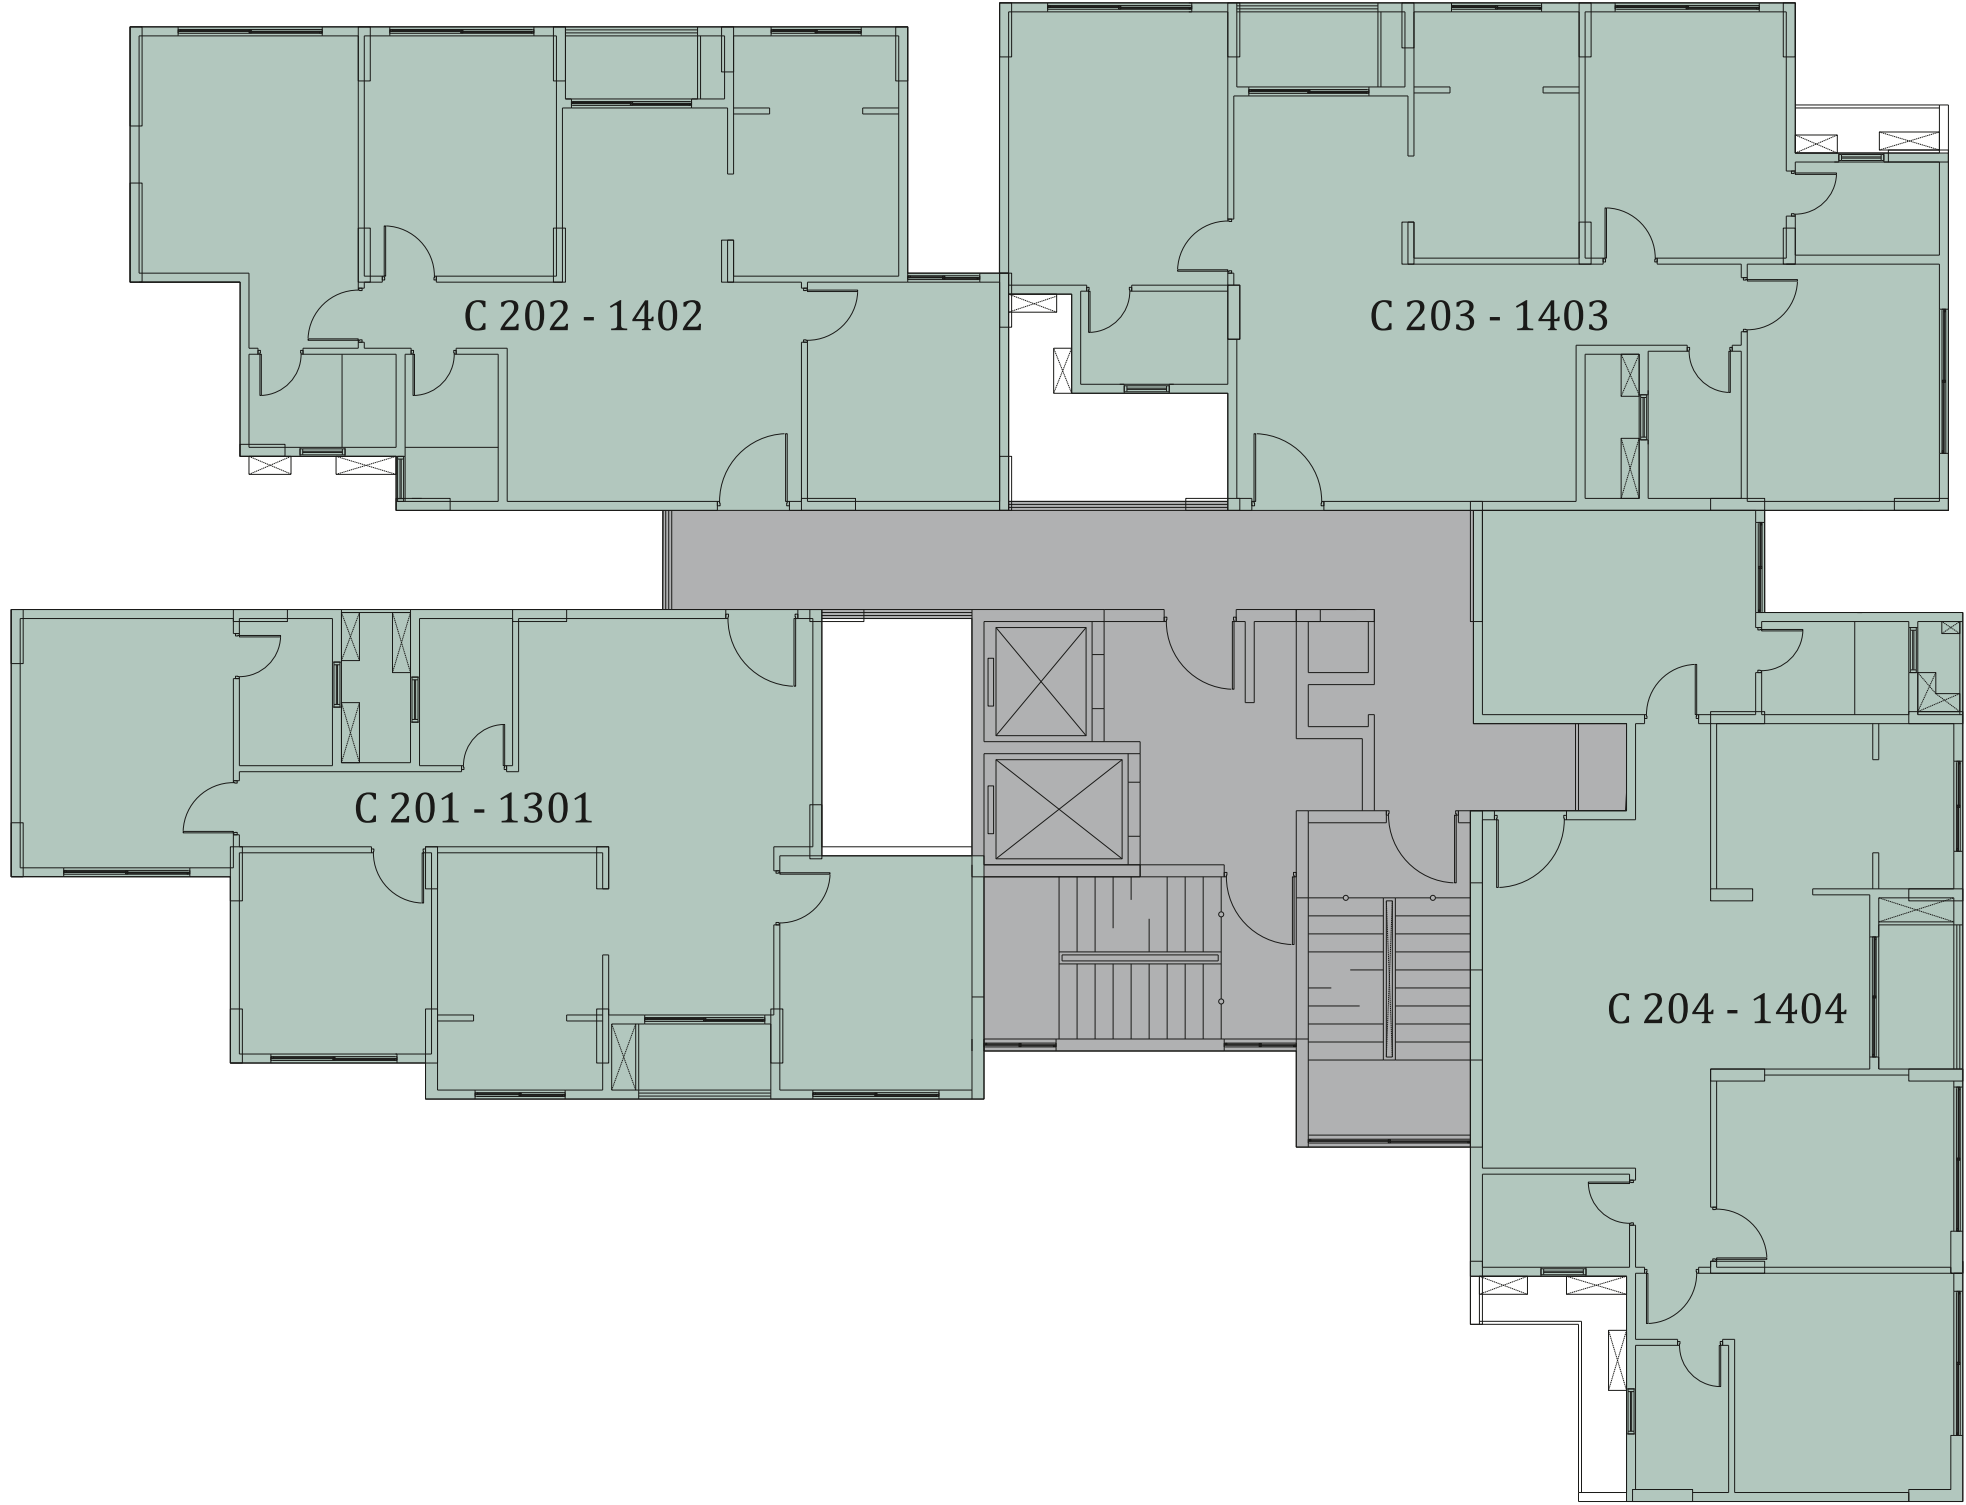



TOWER - D

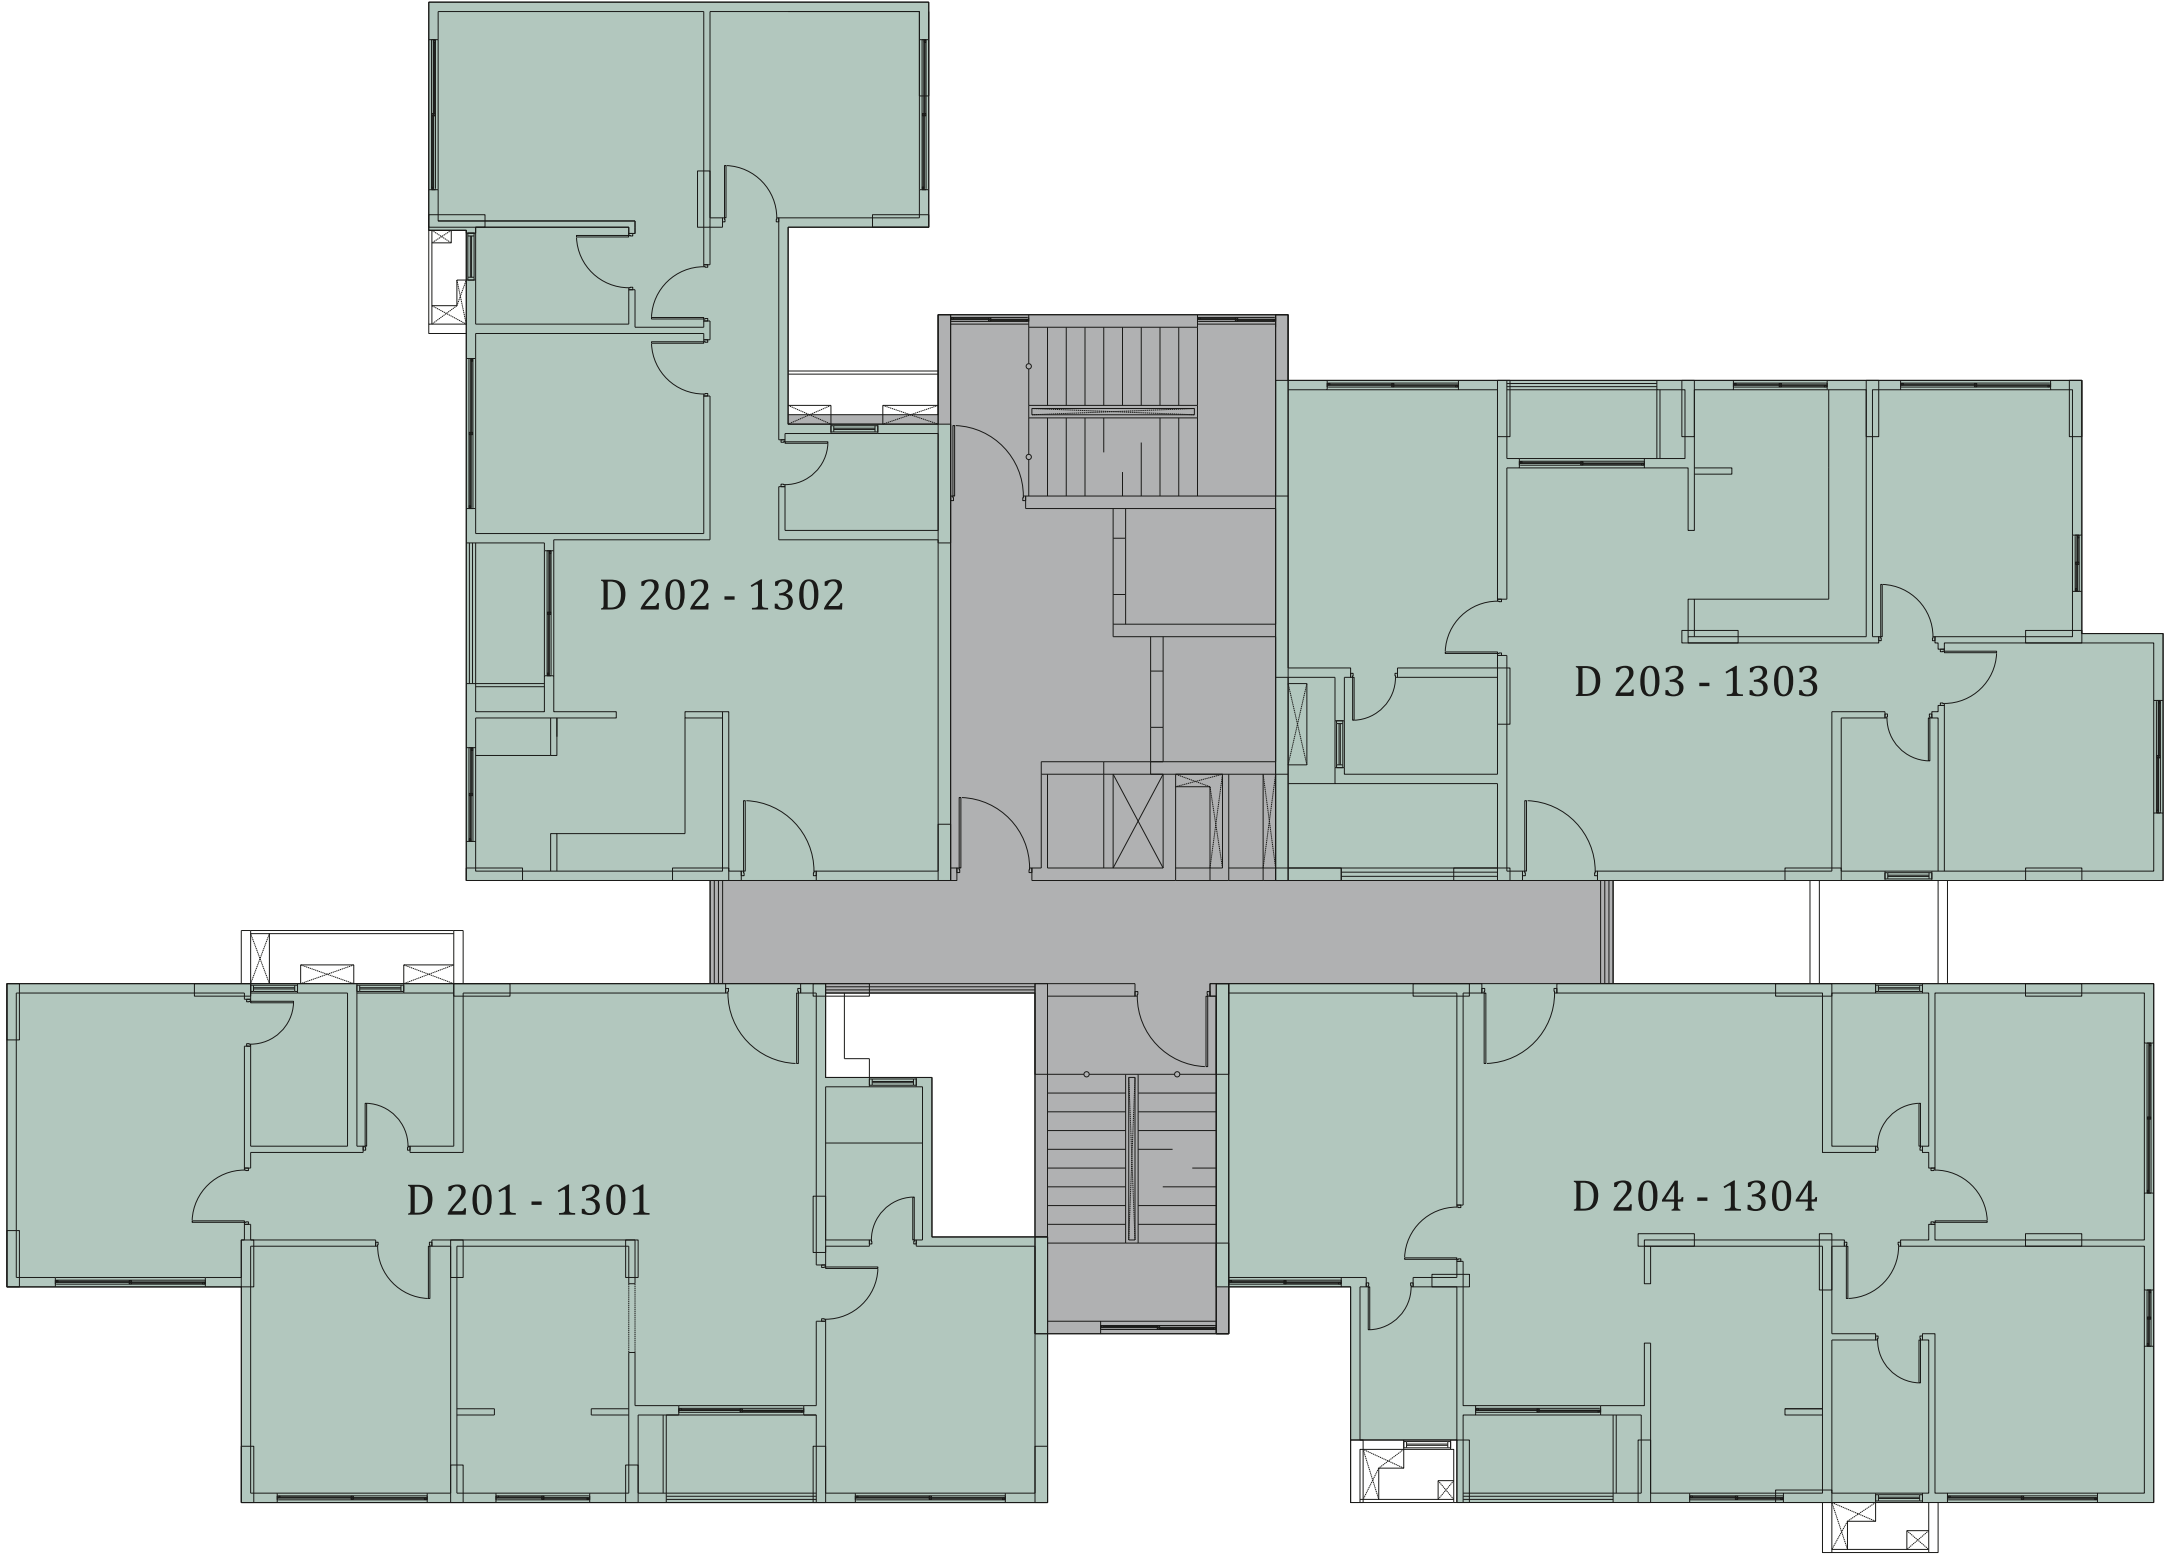


For representation and internal use only, not to be circulated*

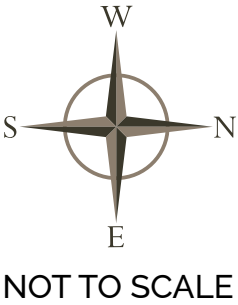


UNIT No	A_201 _ 1401
TYPE	2 BHK_2T_TYPE_1
FACING	WEST
CARPET AREA	786.80 Sq Ft
BALCONY AREA	29.50 Sq Ft
SBA	1181.10 Sq Ft

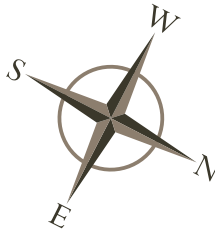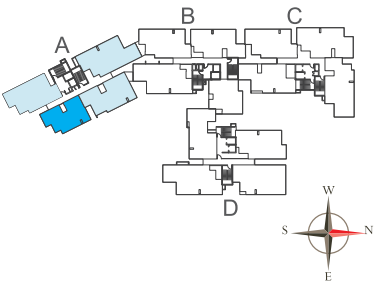


UNIT No	A_202 _ 1402
TYPE	3 BHK_2T_TYPE_1
FACING	EAST
CARPET AREA	987.40 Sq Ft
BALCONY AREA	29.70 Sq Ft
SBA	1457.40 Sq Ft

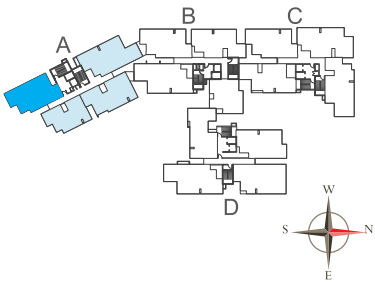



ENTRANCE

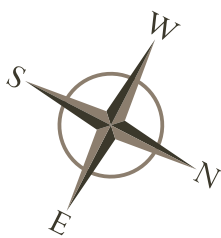



UNIT No	A_203 _ 1403
TYPE	3 BHK_3T_TYPE_3
FACING	EAST
CARPET AREA	1123.40 Sq Ft
BALCONY AREA	39.10 Sq Ft
SBA	1666.70 Sq Ft

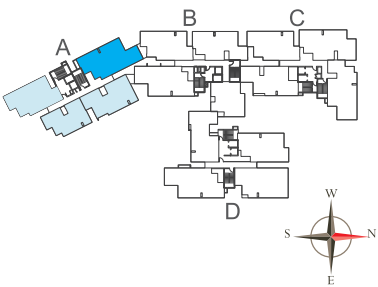



UNIT No	A_204 _ 1404
TYPE	3 BHK_2T_TYPE_4
FACING	WEST
CARPET AREA	982.60 Sq Ft
BALCONY AREA	29.20 Sq Ft
SBA	1456.20 Sq Ft

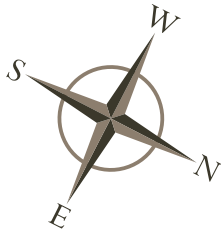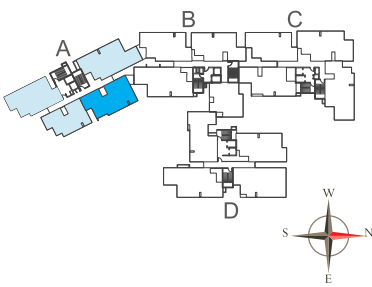



UNIT No	B_201 _ 1401
TYPE	3 BHK_3T_TYPE_3
FACING	WEST
CARPET AREA	1116.10 Sq Ft
BALCONY AREA	37.60 Sq Ft
SBA	1655.00 Sq Ft

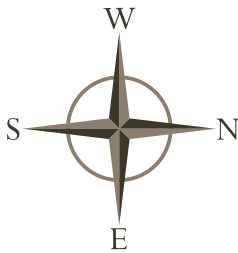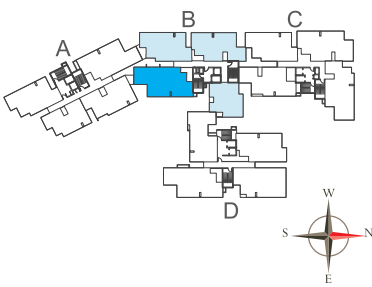



UNIT No	B_202 _ 1402
TYPE	3 BHK_2T_TYPE_1
FACING	EAST
CARPET AREA	987.40 Sq Ft
BALCONY AREA	29.70 Sq Ft
SBA	1458.50 Sq Ft

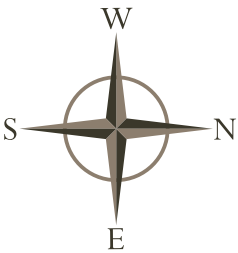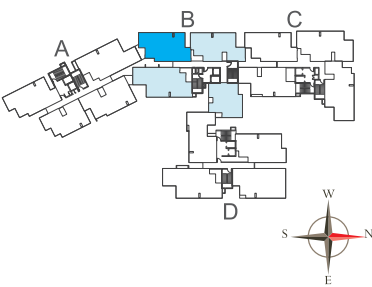



UNIT No	B_203 _ 1403
TYPE	3 BHK_2T_TYPE_2
FACING	EAST
CARPET AREA	969.50 Sq Ft
BALCONY AREA	30.90 Sq Ft
SBA	1452.60 Sq Ft

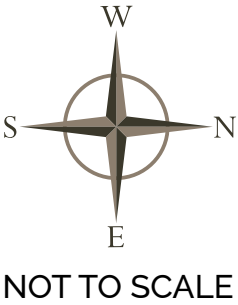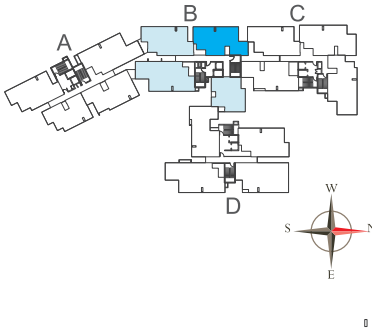



UNIT No	B_204 _ 1304
TYPE	2 BHK_2T_TYPE_2
FACING	WEST
CARPET AREA	774.50 Sq Ft
BALCONY AREA	36.80 Sq Ft
SBA	1170.60 Sq Ft

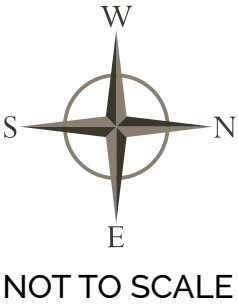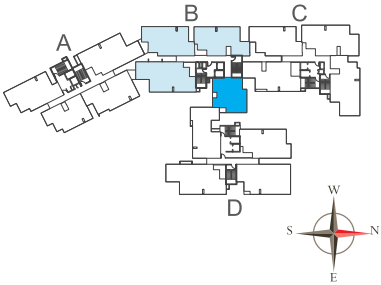



UNIT No	C_201_ 1301
TYPE	3 BHK_2T_TYPE_3
FACING	WEST
CARPET AREA	985.70 Sq Ft
BALCONY AREA	30.90 Sq Ft
SBA	1482.70 Sq Ft

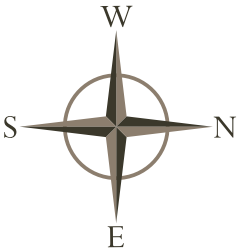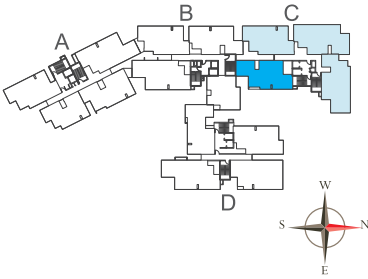




UNIT No	C_202 _ 1402
TYPE	3 BHK_2T_TYPE_1
FACING	EAST
CARPET AREA	988.40 Sq Ft
BALCONY AREA	29.70 Sq Ft
SBA	1459.40 Sq Ft

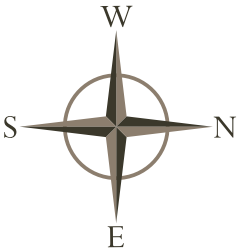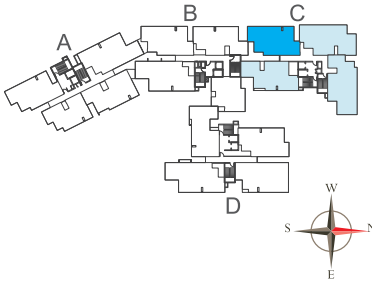



UNIT No	C_203 _ 1403
TYPE	3 BHK_2T_TYPE_1
FACING	EAST
CARPET AREA	1114.10 Sq Ft
BALCONY AREA	36.80 Sq Ft
SBA	1651.10 Sq Ft

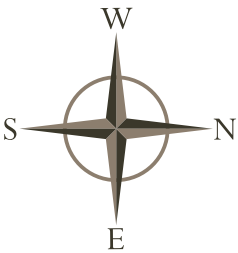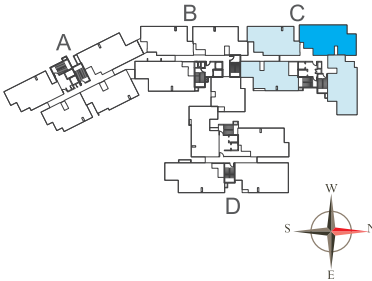



UNIT No	C_204 _ 1404
TYPE	3 BHK_3T_TYPE_2
FACING	WEST
CARPET AREA	1109.60 Sq Ft
BALCONY AREA	37.60 Sq Ft
SBA	1653.90 Sq Ft

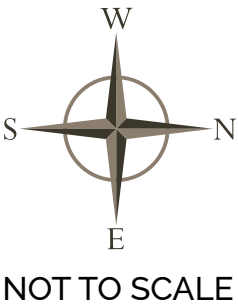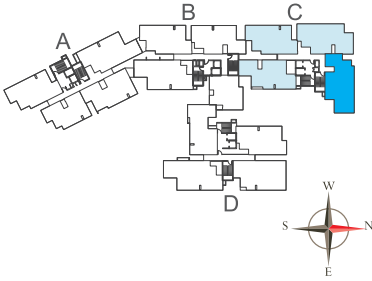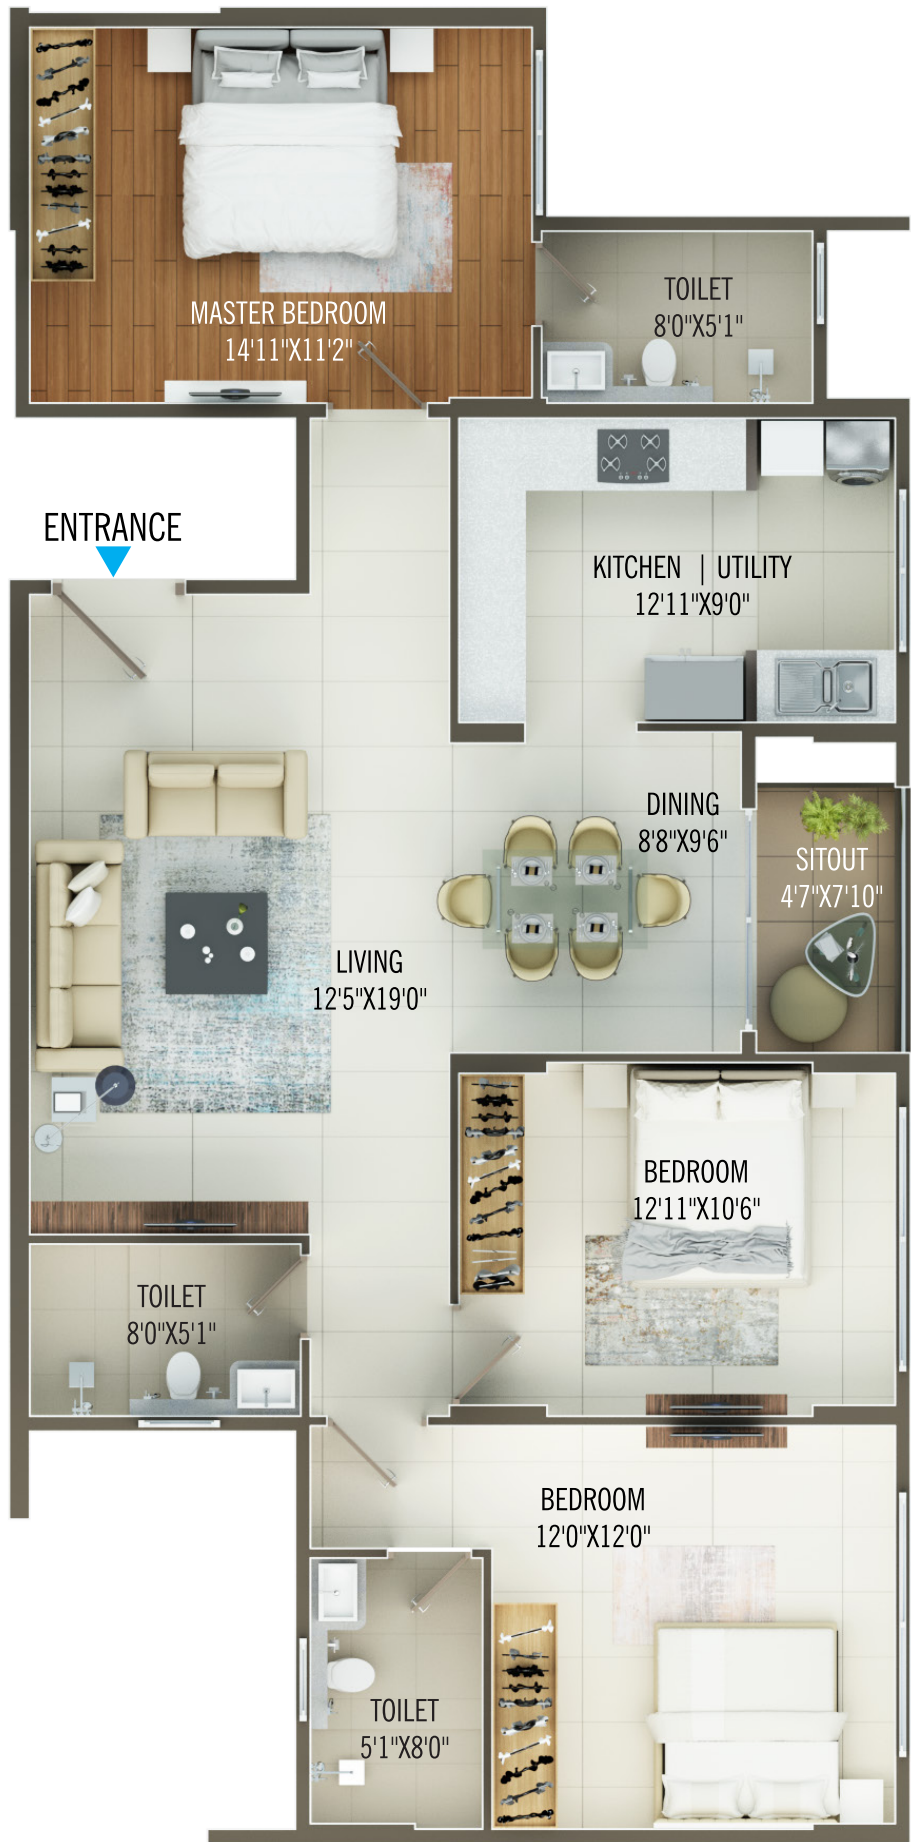



UNIT No	D_201 _ 1301
TYPE	3 BHK_3T_TYPE_3
FACING	WEST
CARPET AREA	1116.00 Sq Ft
BALCONY AREA	37.80 Sq Ft
SBA	1654.20 Sq Ft

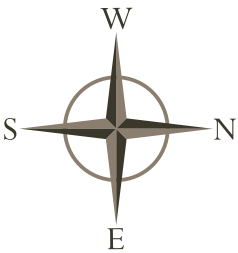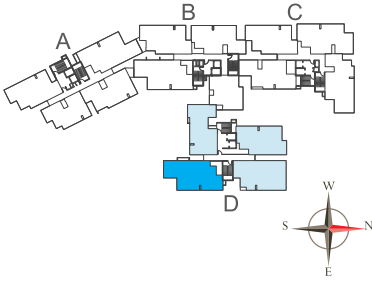



UNIT No	D_202 _ 1302
TYPE	3 BHK_2T_TYPE_5
FACING	EAST
CARPET AREA	977.00 Sq Ft
BALCONY AREA	31.60 Sq Ft
SBA	1456.90 Sq Ft

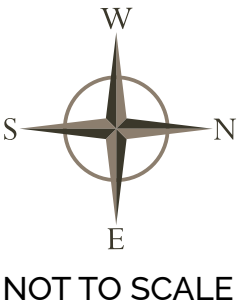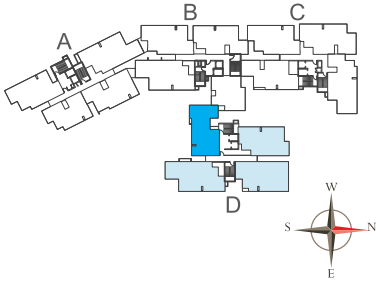

UNIT No	D_203 _ 1303
TYPE	32 BHK_2T_TYPE_2
FACING	EAST
CARPET AREA	979.20 Sq Ft
BALCONY AREA	33.60 Sq Ft
SBA	1453.10 Sq Ft

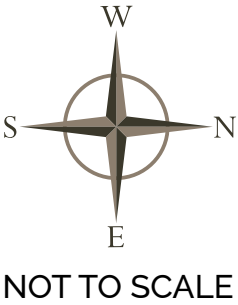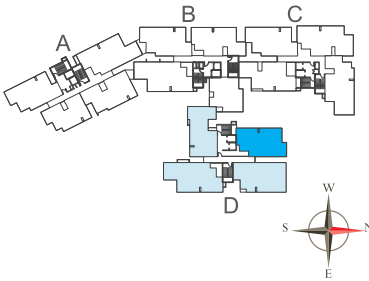

UNIT No	D_204 _ 1304
TYPE	3 BHK_3T_TYPE_4
FACING	WEST
CARPET AREA	1127.70 Sq Ft
BALCONY AREA	37.60 Sq Ft
SBA	1660.20 Sq Ft

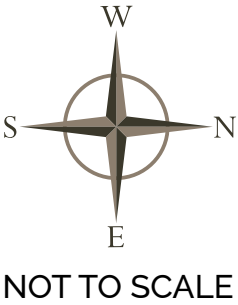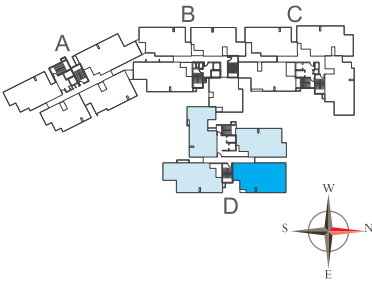

CONCORDE Mayfair

On Bellary Road, Yelahanka

Site address: Near, Service Rd, Nehru Nagar, Bengaluru, Karnataka 560064

Disclaimer: This is not an offer, an invitation to offer, and / or commitment of any nature. This contains artistic impressions and stock images for illustrative purpose and no warranty is expressly or impliedly given that the completed development will comply in any degree with such artist's impression as depicted. All specifications shall be as per the final agreement between the parties. Recipients are advised to use their discretion in relying on the information / amenities described / shown therein. Premium specifications are subject to agreed / additional cost. T & C apply. E & OE.

PRM/KA/RERA/1251/309/PR/030524/006839